
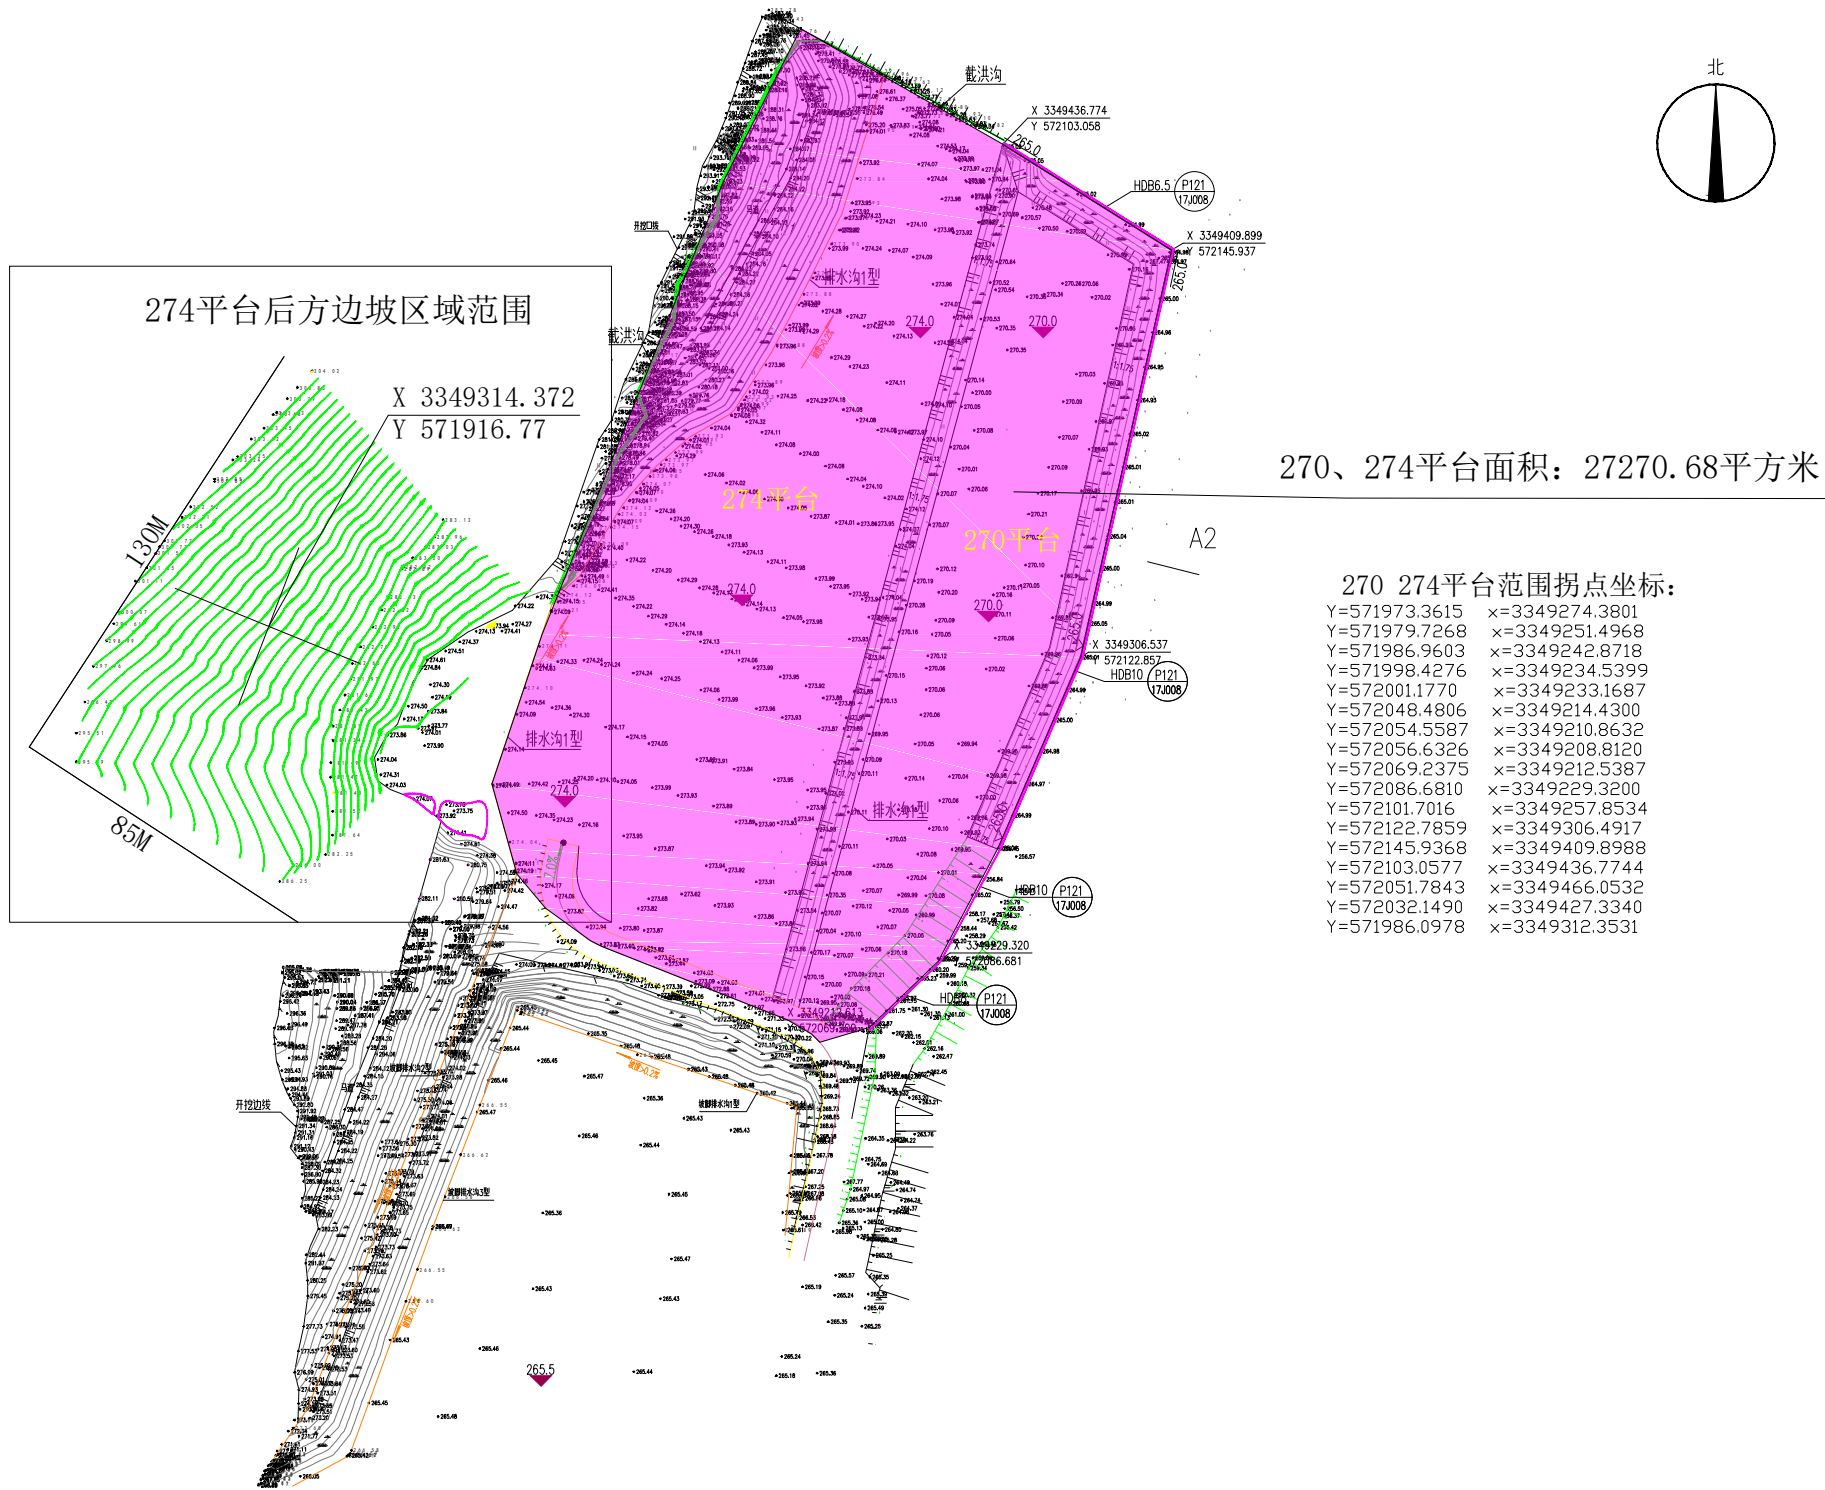


# 右岸场地EL274平台后方边坡及EL270、274平台填方区稳定安全评估区域范围图

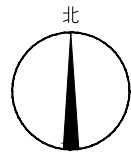

270、274平台面积：27270.68平方米

270 274平台范围拐点坐标：

Y=571973.3615	x=3349274.3801
Y=571979.7268	x=3349251.4968
Y=571986.9603	x=3349242.8718
Y=571998.4276	x=3349234.5399
Y=572001.1770	x=3349233.1687
Y=572048.4806	x=3349214.4300
Y=572054.5587	x=3349210.8632
Y=572056.6326	x=3349208.8120
Y=572069.2375	x=3349212.5387
Y=572086.6810	x=3349229.3200
Y=572101.7016	x=3349257.8534
Y=572122.7859	x=3349306.4917
Y=572145.9368	x=3349409.8988
Y=572103.0577	x=3349436.7744
Y=572051.7843	x=3349466.0532
Y=572032.1490	x=3349427.3340
Y=571986.0978	x=3349312.3531